





HUIS & HAARD

haarden & kachels


Frontansicht / Vue de face
Vista frontale / Front view

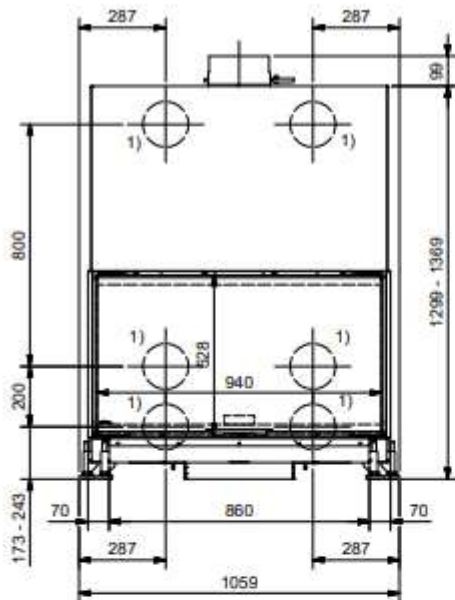


Seitenansicht / Vue de coté
Vista laterale / Side view

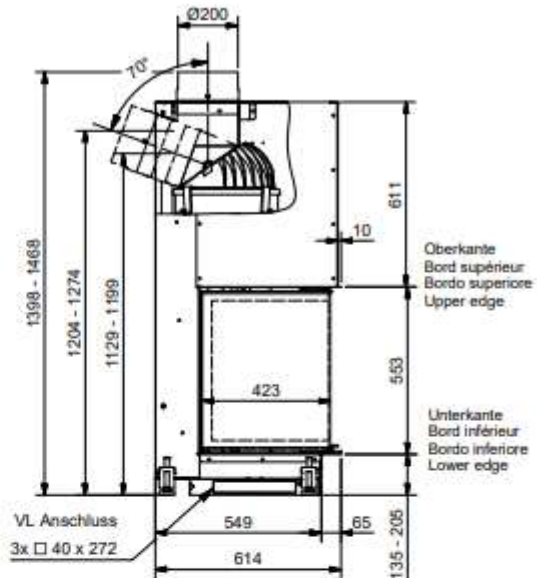

Aufsicht / Vue de haut
Vista dall'alto / View above

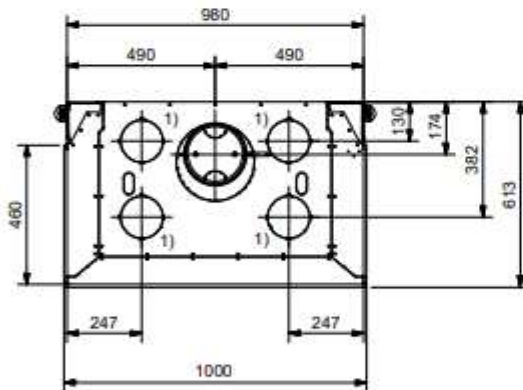

Grundriss Feuerstelle / Coupe sur foyer
Sezione al piano fuoco / Layout fireplace

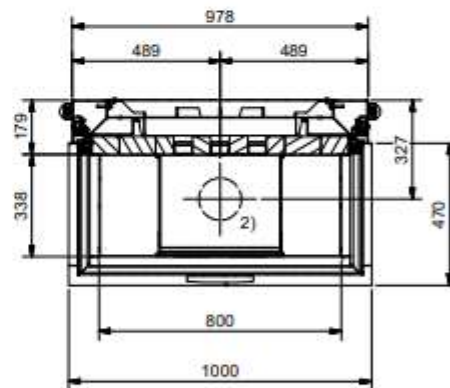

- 1) Ø 150 mm Konvektionsluft / Air convection / Aria di convezione / Convection air
 2) Ø 150 mm Verbrennungsluft / Air de combustion / Aria di combustione / Combustion air

Allgemeintoleranz / Tolleranza generale / Tolleranza generale / Tolleranza general ± 2 mm
 Detailansichten durch Zoom-Funktion auf dem elektronischen pdf-Massblatt einsehlich. Download unter www.ruegg-cheminee.com.
 La vue détaillée est visible par la fonction zoom sur la fiche de mesure pdf. Download voir sous www.ruegg-cheminee.com.
 La vista dettagliata è resa possibile tramite la funzione "Zoom" sulla scheda tecnica in pdf. Scaricabile dal sito www.ruegg-cheminee.com.
 Detailed views of zoom function on the electronic PDF datasheet apparent. Download at www.ruegg-cheminee.com.

Alle Masse in mm Massänderungen vorbehalten / Dimensions in mm / Sous réserve de modifications / Tutte le misure indicate sono in mm / Con riserva di modifica / All dimensions in mm / Mass change without notice

Typ RIII 55x100x46 Gen.1		Massblatt Fiche de mesure Scheda tecnica Dimensional drawing		Maßstab Schale Scale Scala 1:20
Art. Nr. 11.40.2017-00373	Status Freigegeben	Zachung Nr. 2017-01543		Revision 1
 Rüegg Cheminée Schweiz AG Stuflochstrasse 7 CH-8340 Hinwil		Tel. : +41 (0)44 938 58 58 Fax. : +41 (0)44 938 58 38 www.ruegg-cheminee.com		