




# HUIS & HAARD

haarden & kachels

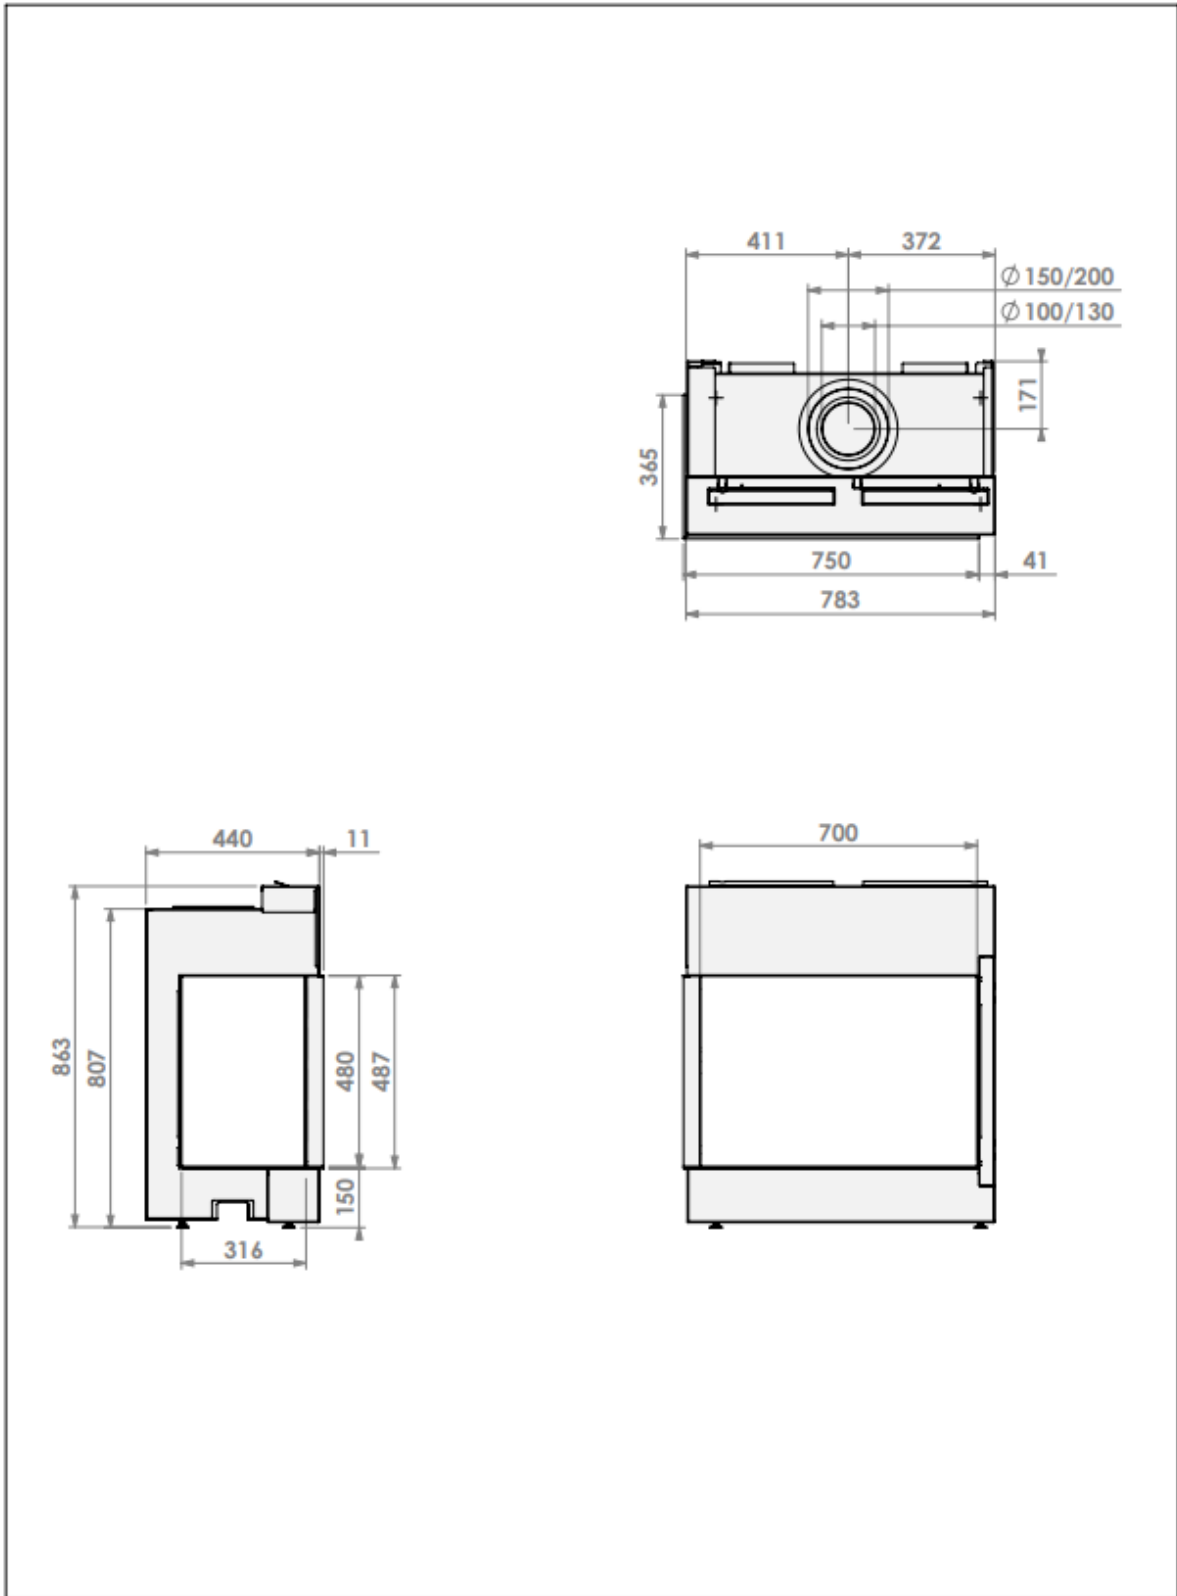

**belfires**

Barbas Bellfires B.V.  
Hallenstraat 17  
5531 AB Bladel  
The Netherlands  
www.barbasbellfires.com

Corner Bell Small-3 L hidden door




Modifications reserved



Scale: 1:15

Revision: 0

mm

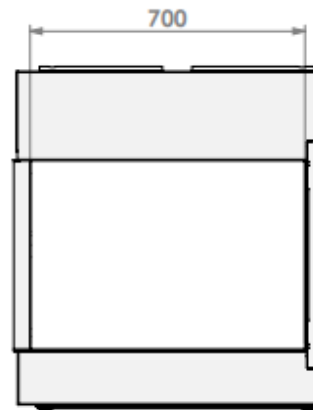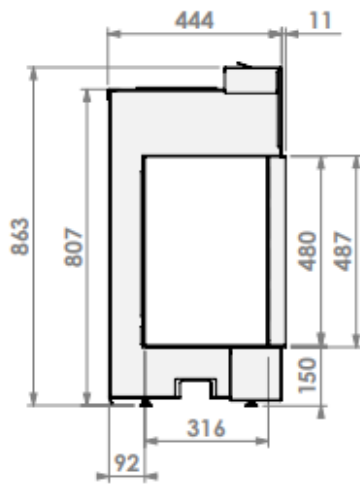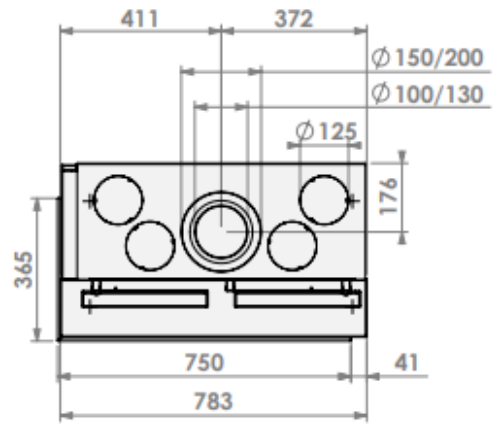


**belfires.**

Barbas Belfires B.V.  
Hallenstraat 17  
5531 AB Bladel  
The Netherlands  
www.barbasbelfires.com


Corner Bell Small-3 L hidden door convection caving

Modifications reserved

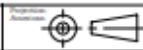

Scale: 1:15  
Unit: mm

Revision: 0

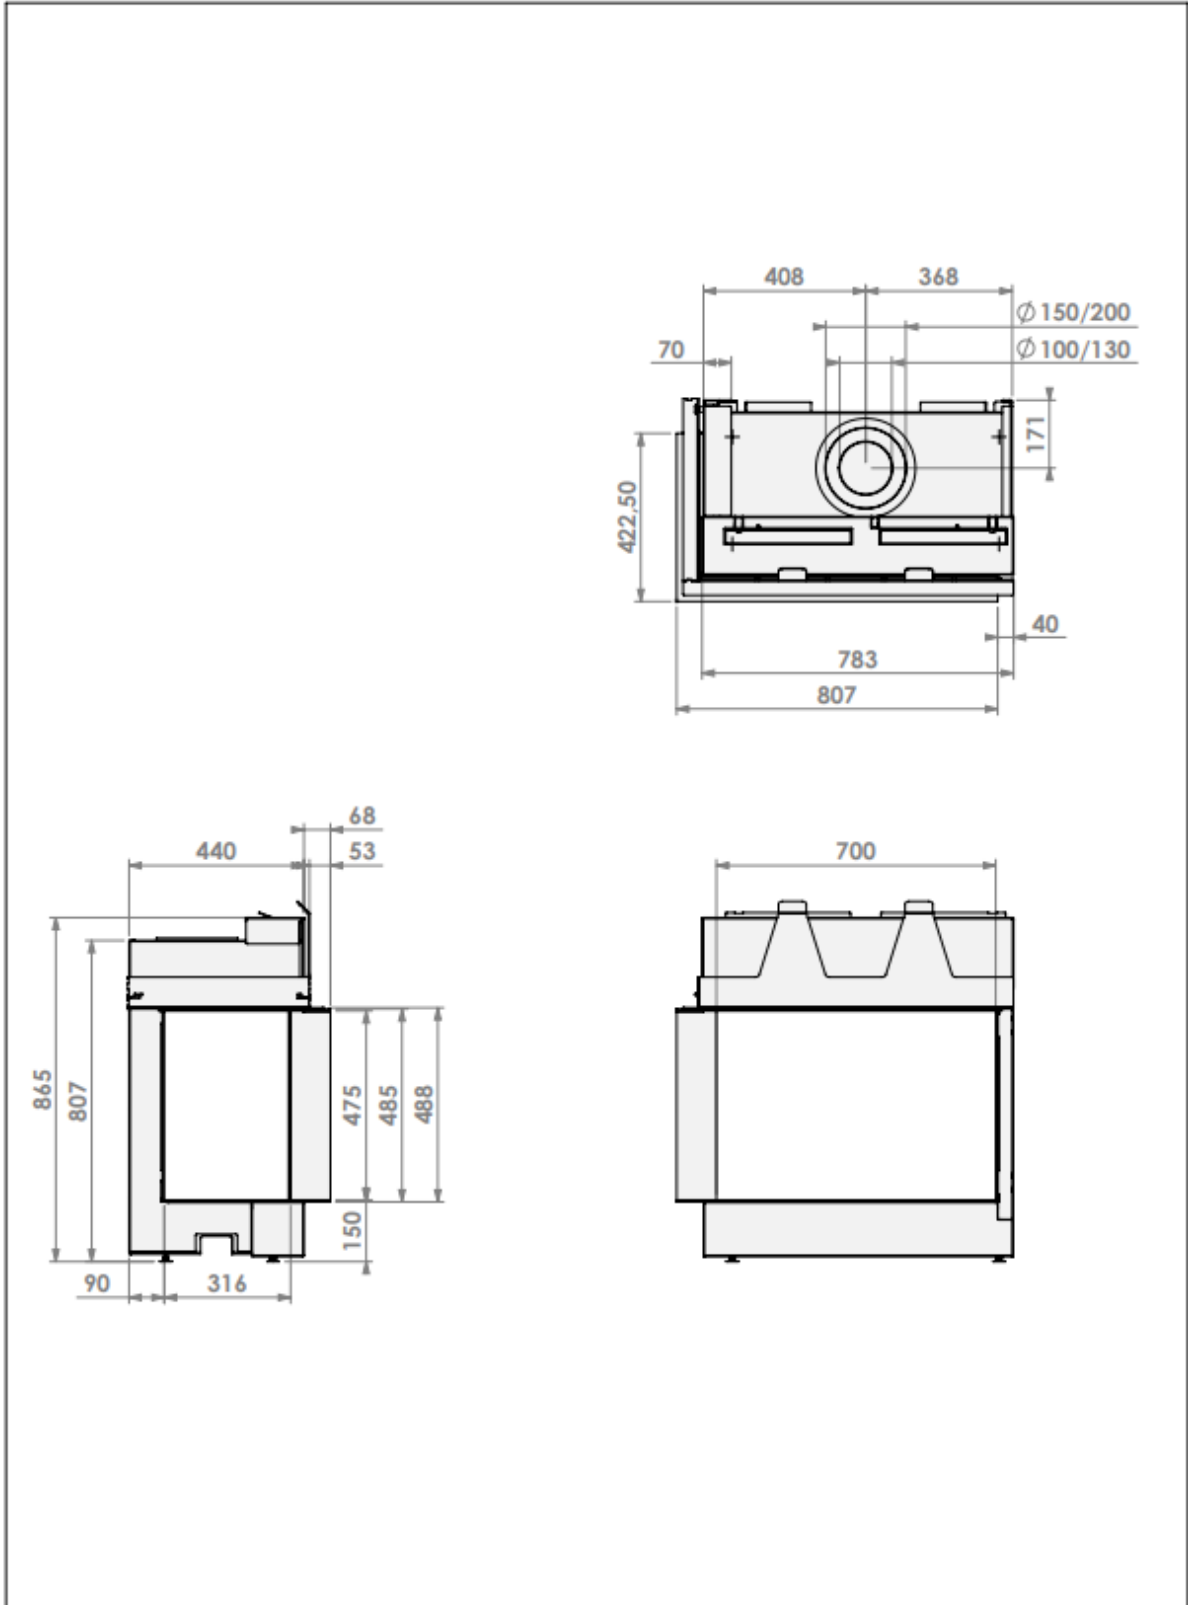

<b>belfires.</b> Barbas Belfires B.V. Hallenstraat 17 5531 AB Bladel The Netherlands <a href="http://www.barbasbelfires.com">www.barbasbelfires.com</a>	<b>Corner Bell Small-3 L hidden door +10cm</b>		
	Modifications reserved		Scale: 1:15 Unit: mm