




# HUIS & HAARD

haarden & kachels

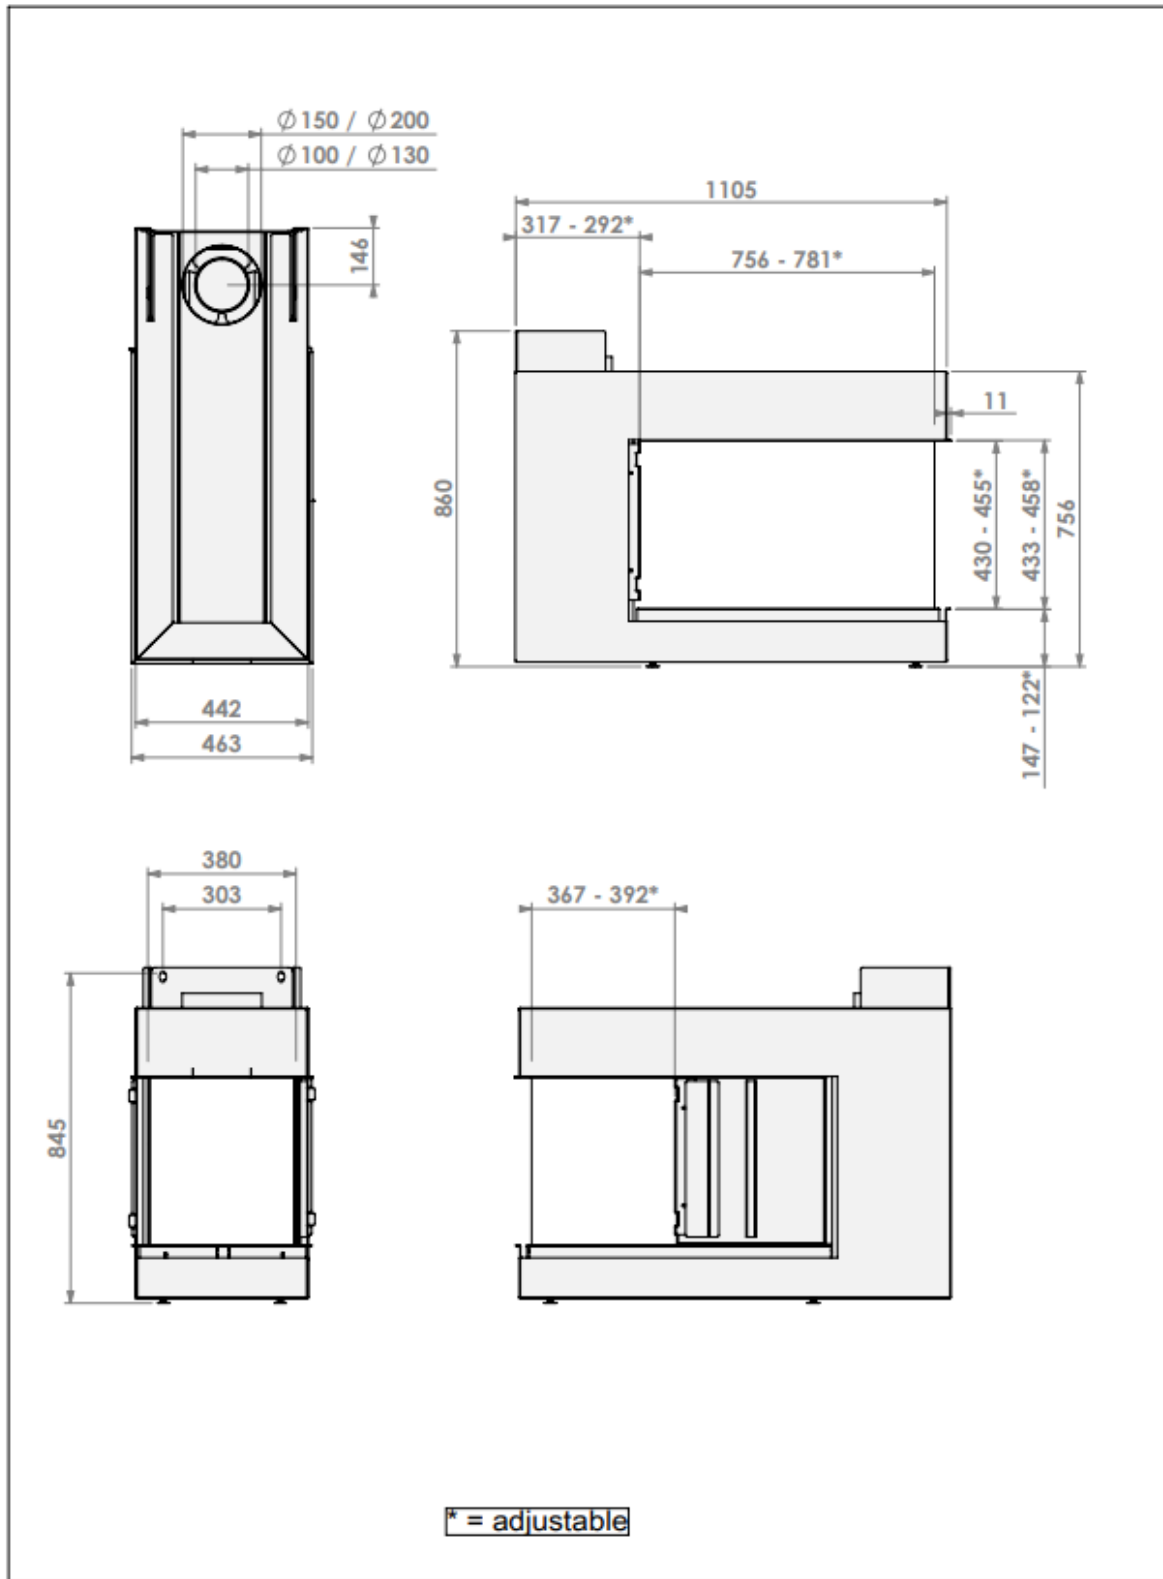


**belfires**





Barbas Bellfires B.V.  
Hallenstraat 17  
5531 AB Bladel  
The Netherlands  
www.barbasbellfires.com

Room Divider Medium L-3 frameless

Modifications reserved

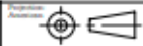

Scale: 1:15  
Unit: mm  
Revision: 0

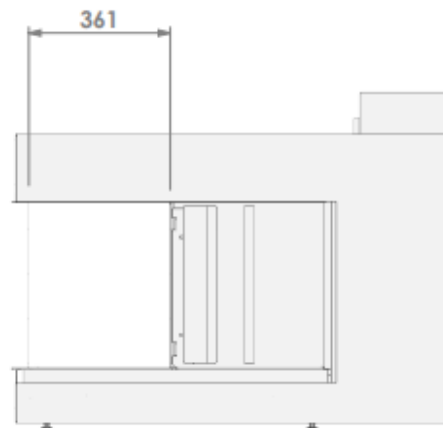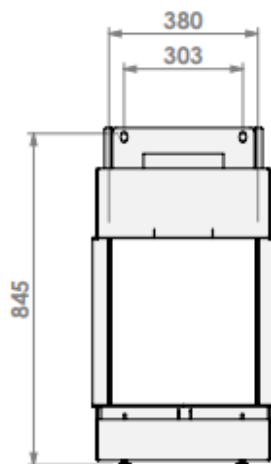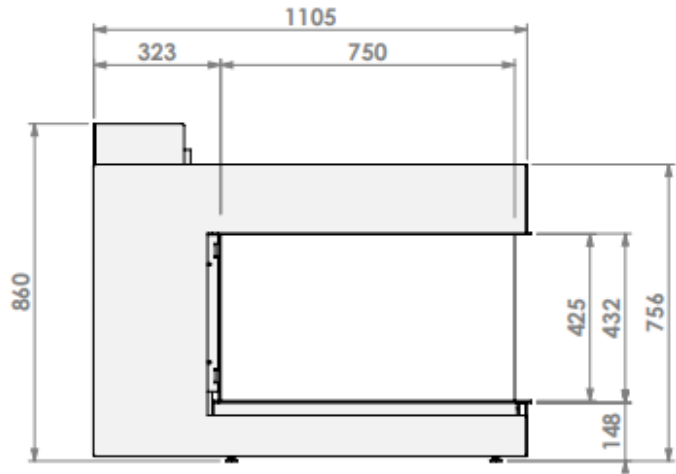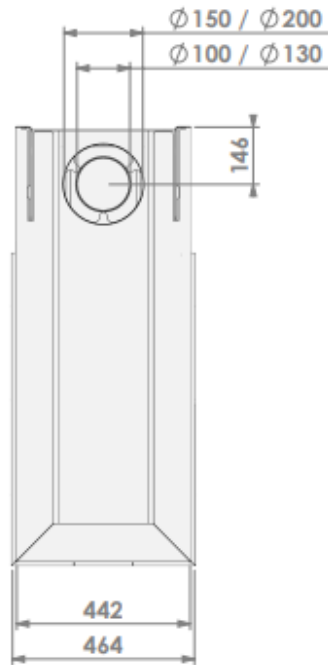


**belfires**

Barbas Belfires B.V.  
 Hallenstraat 17  
 5531 AB Bladel  
 The Netherlands  
[www.barbasbelfires.com](http://www.barbasbelfires.com)

Room Divider Medium L-3 hidden door

Modifications reserved

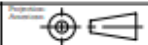

Scale: 1:15  
 Unit: mm

0

